


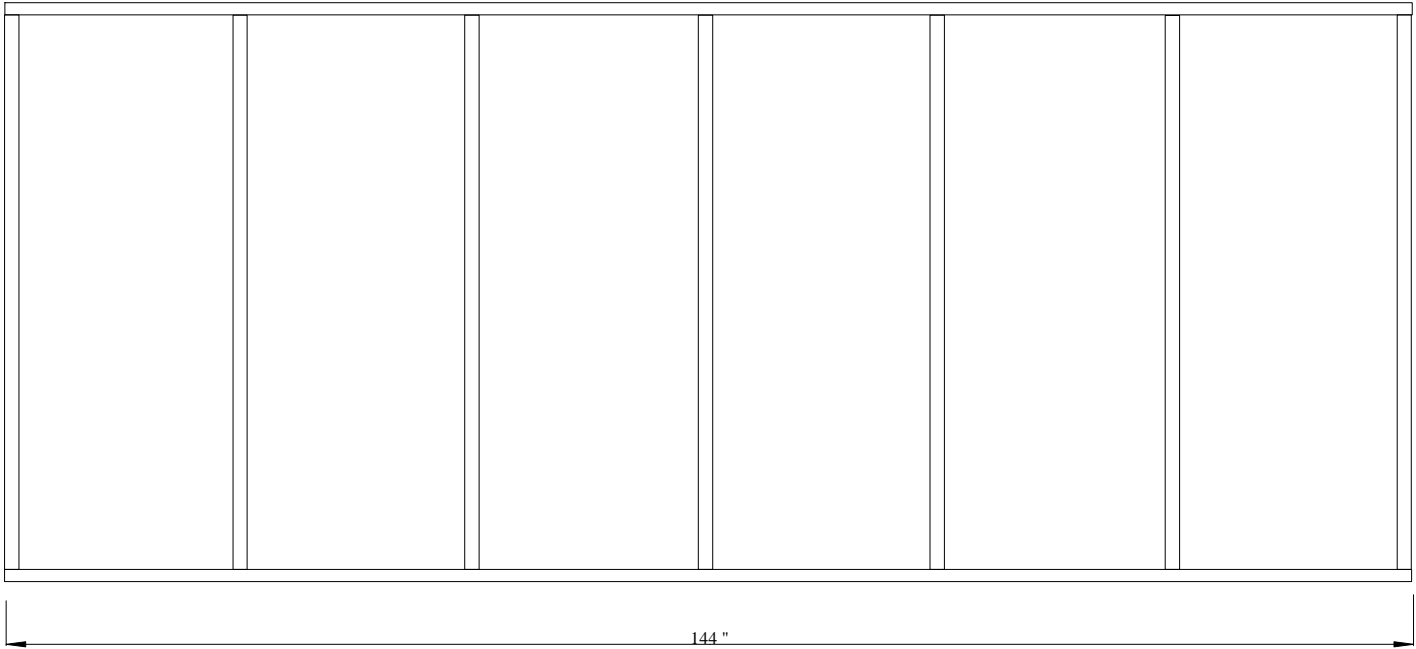


Blue is the Dome Red is the Optional Ring Set

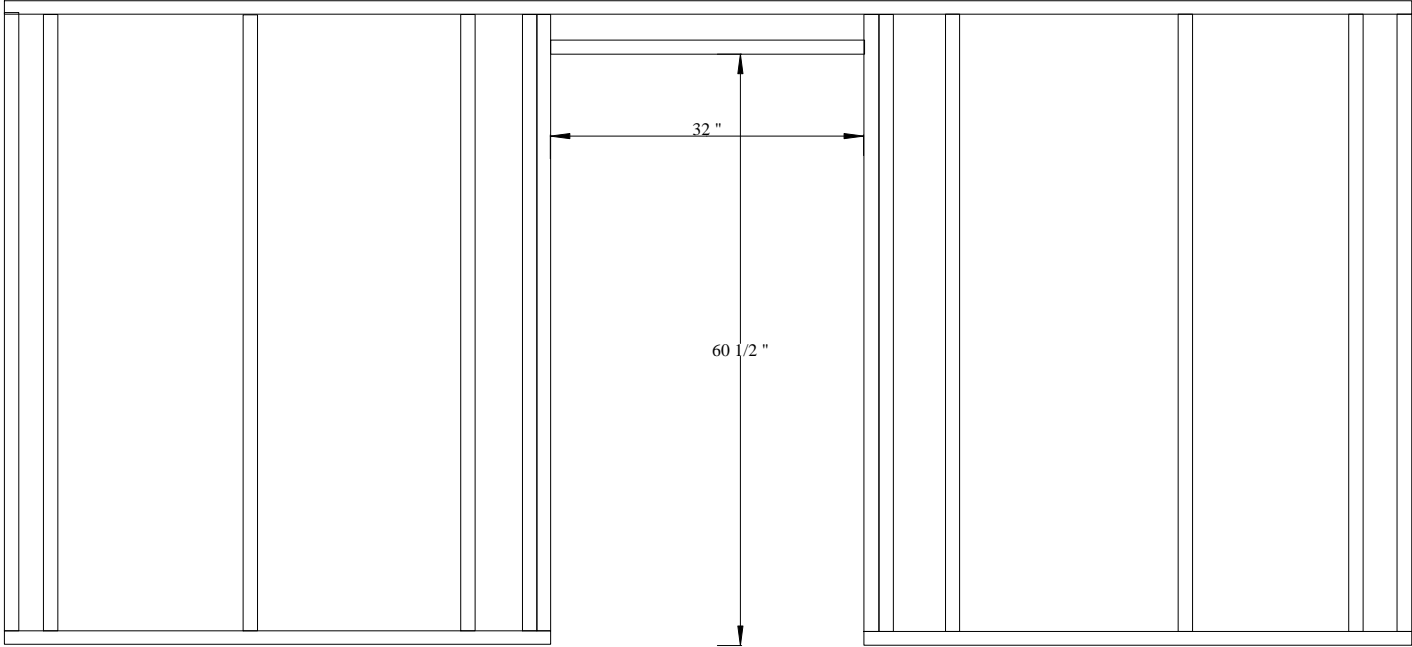

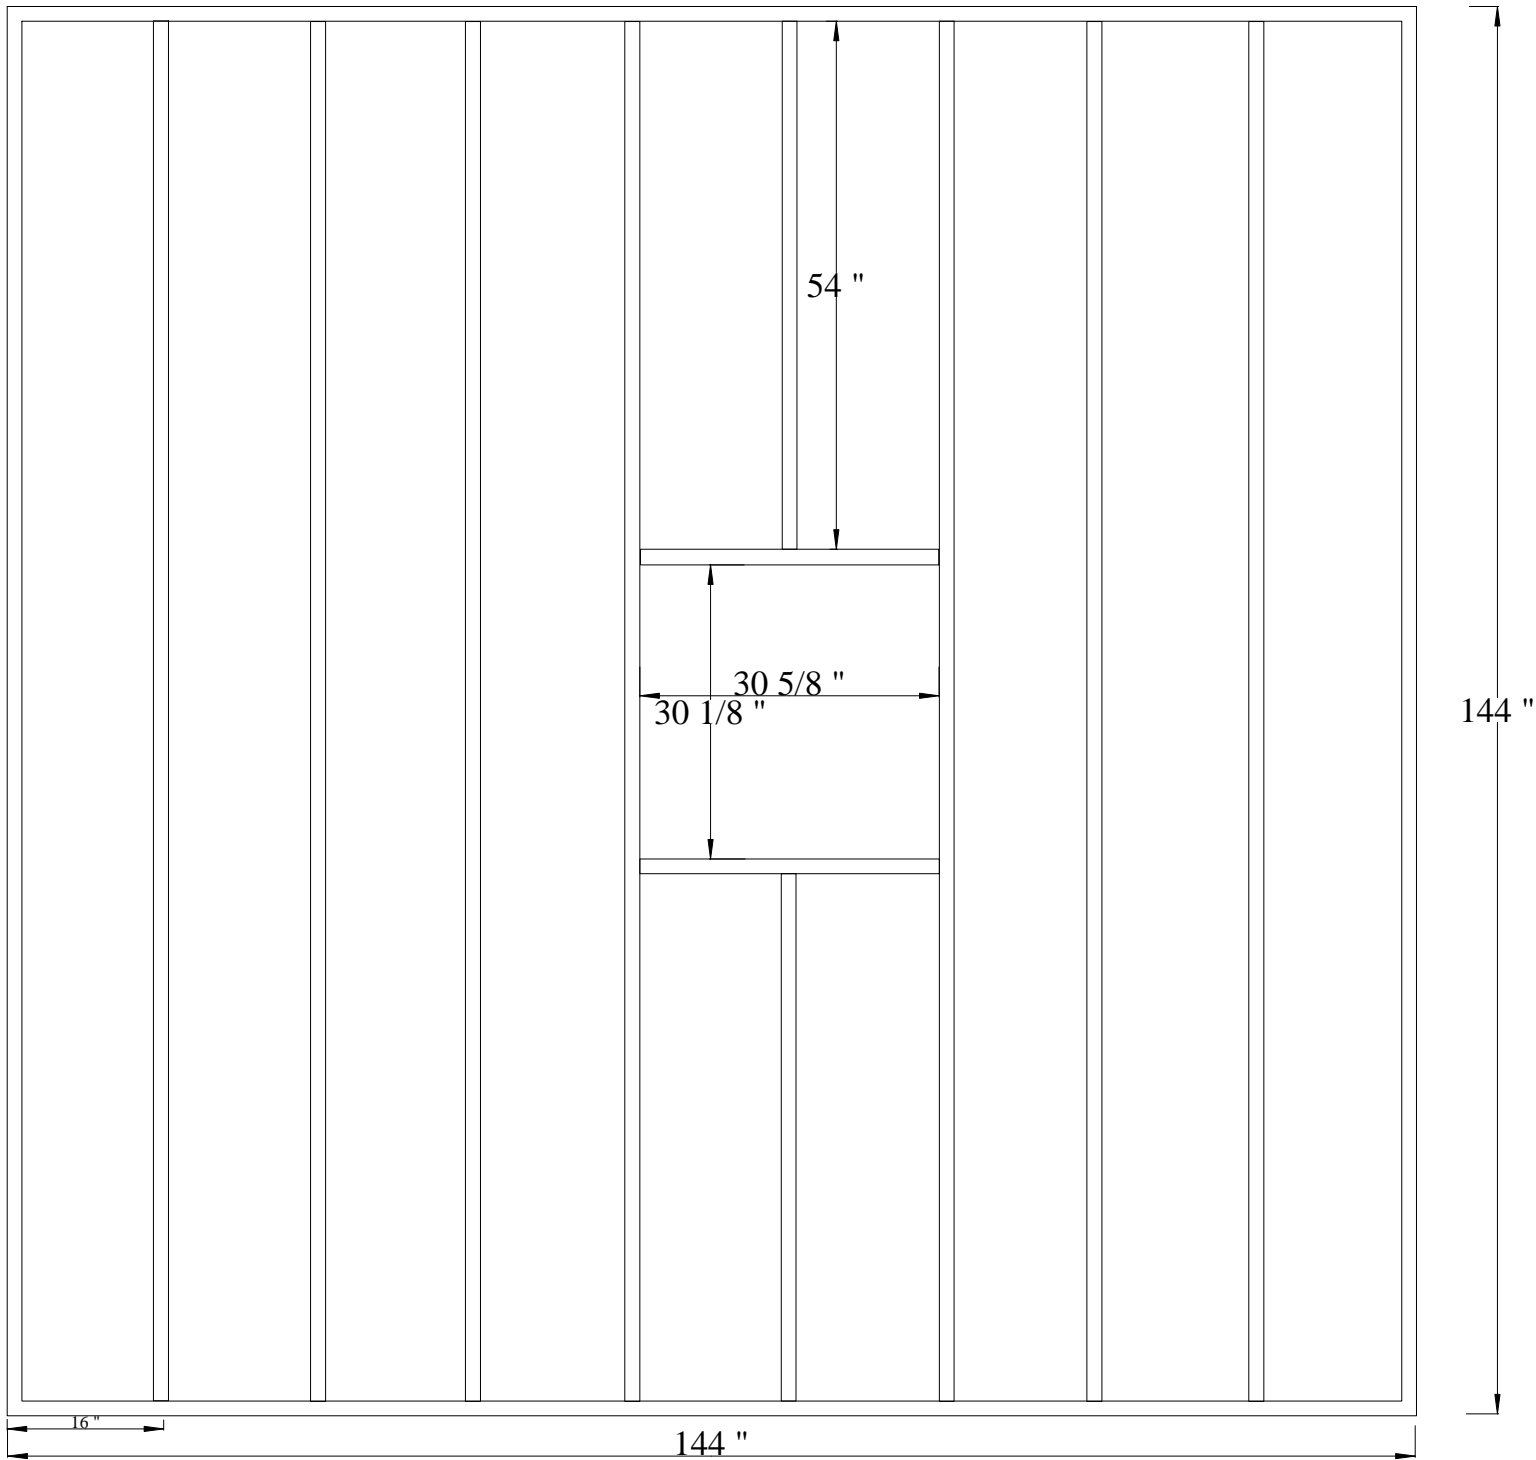

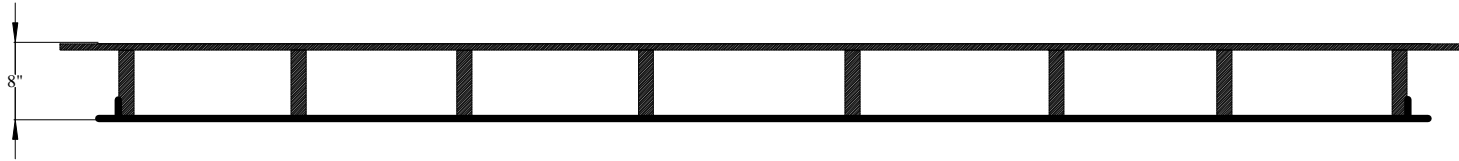

This is what the mounting ring would look like build out of Plywood

Walls & Roof



Material List


33 - 2 X 4 - 63"
4 - 2 X 4 - 137"
4 - 2 X 4 - 144"
1 - 2 X 4 X 32"
3 - Sheets 3/4"
100- 3 1/2" Toquare Screws
Plywood for top
34 - 2 X 3 - 8"
4 - 2 X 6 - 96"
4 - 1/4 X 6 - 96"
4 - 3/8 X 8 - 96

Floor Material List


All Treated Lumber

9 - 2 X 10 X 137"
2 - 2 X 10 - 144"
2 - 2 X 10 - 30 5/8"
4 1/2 Sheets of
3/4" Plywood"
72 - 3 1/2 Toquare Deck Screws
160 - 2 1/2" Toquare Deck Screws

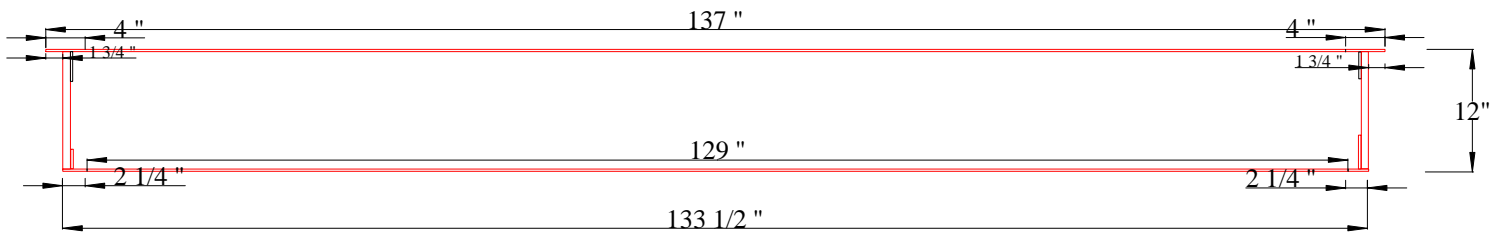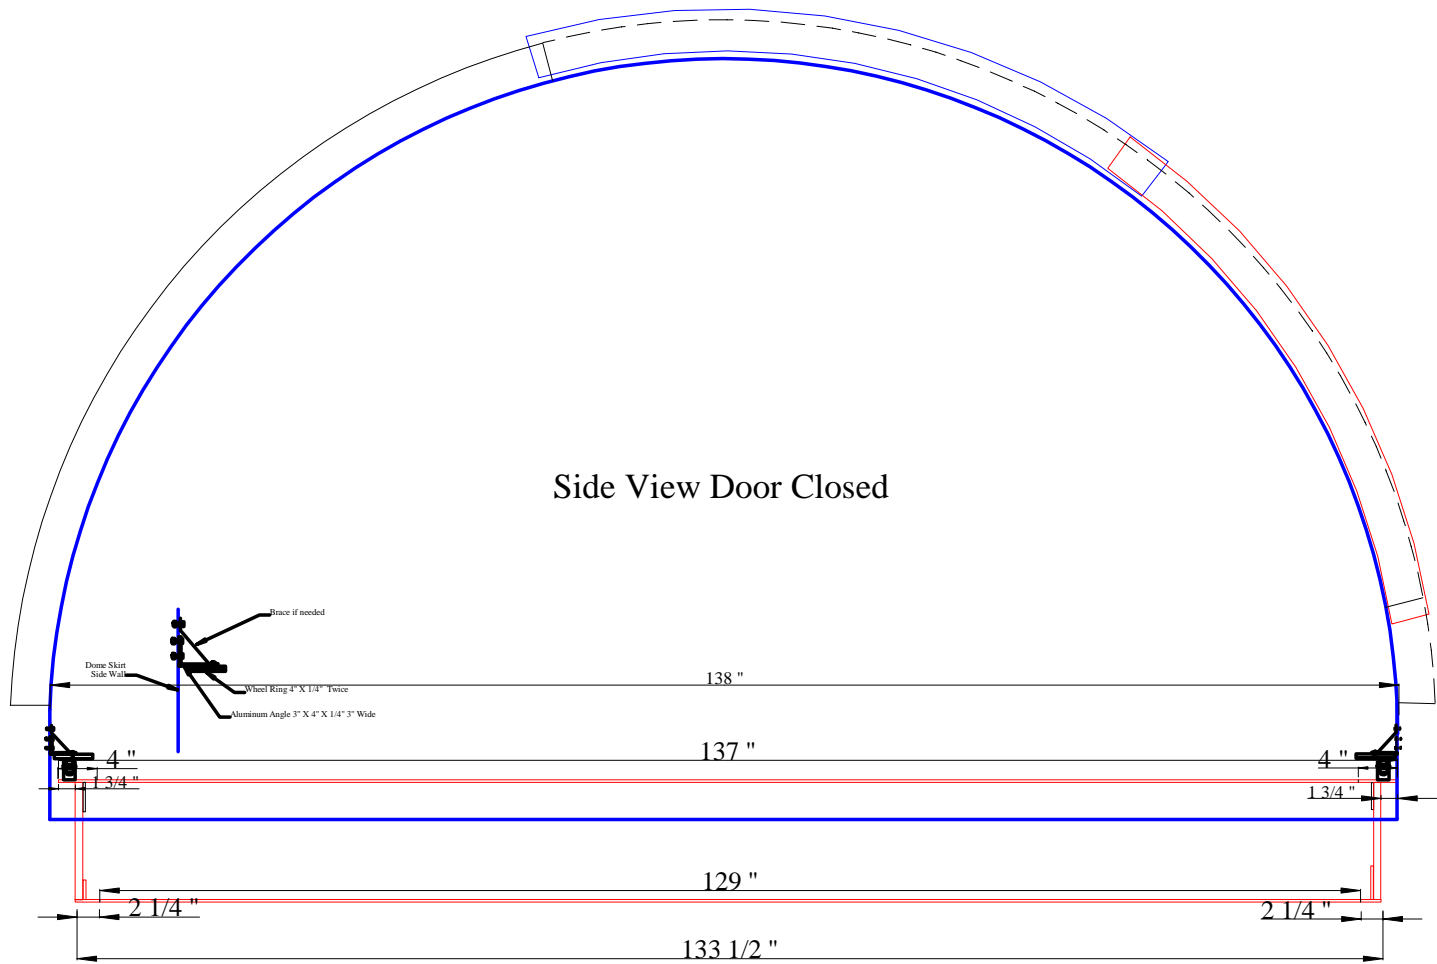


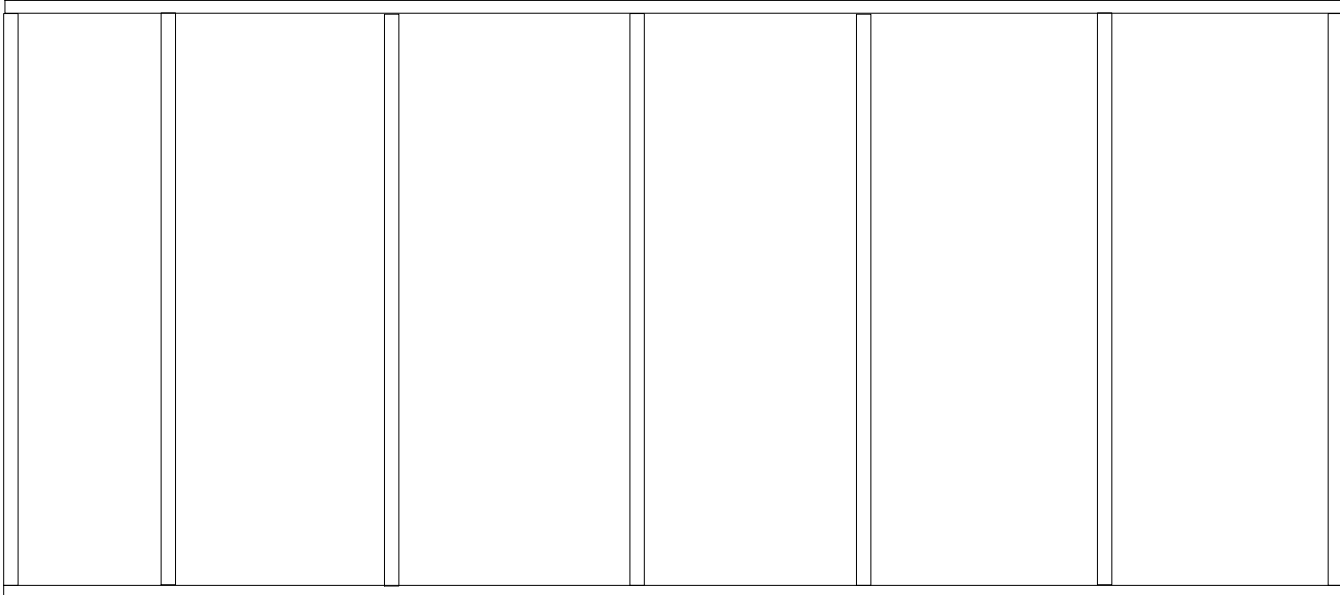

137"

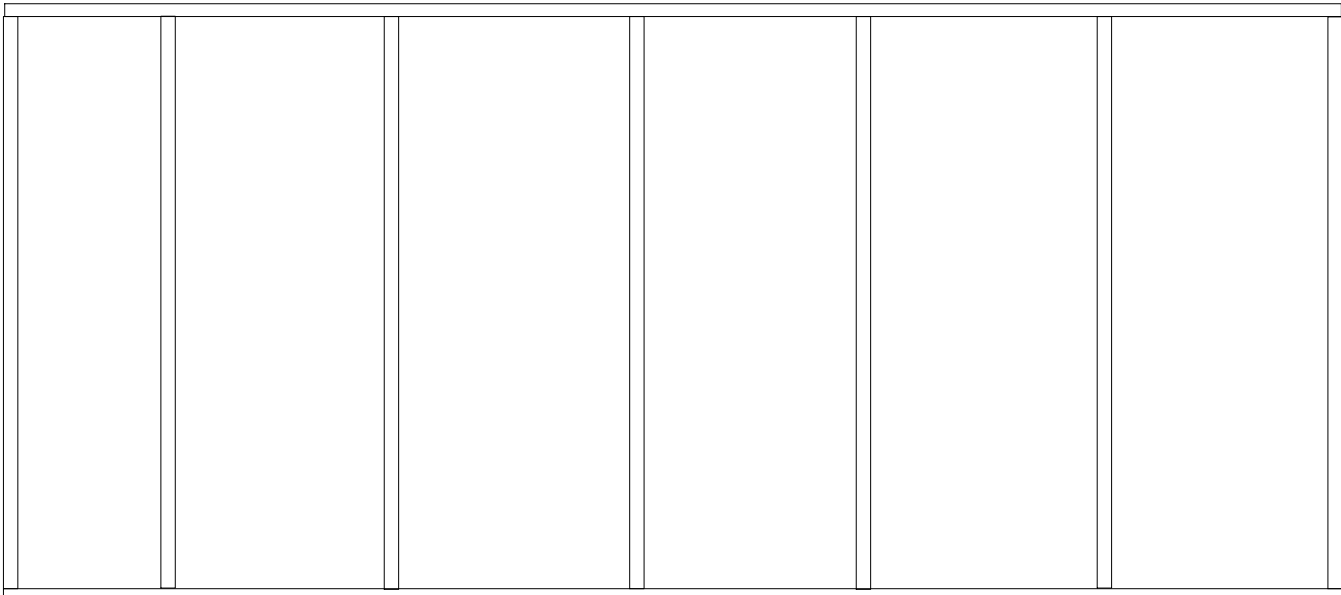


137"

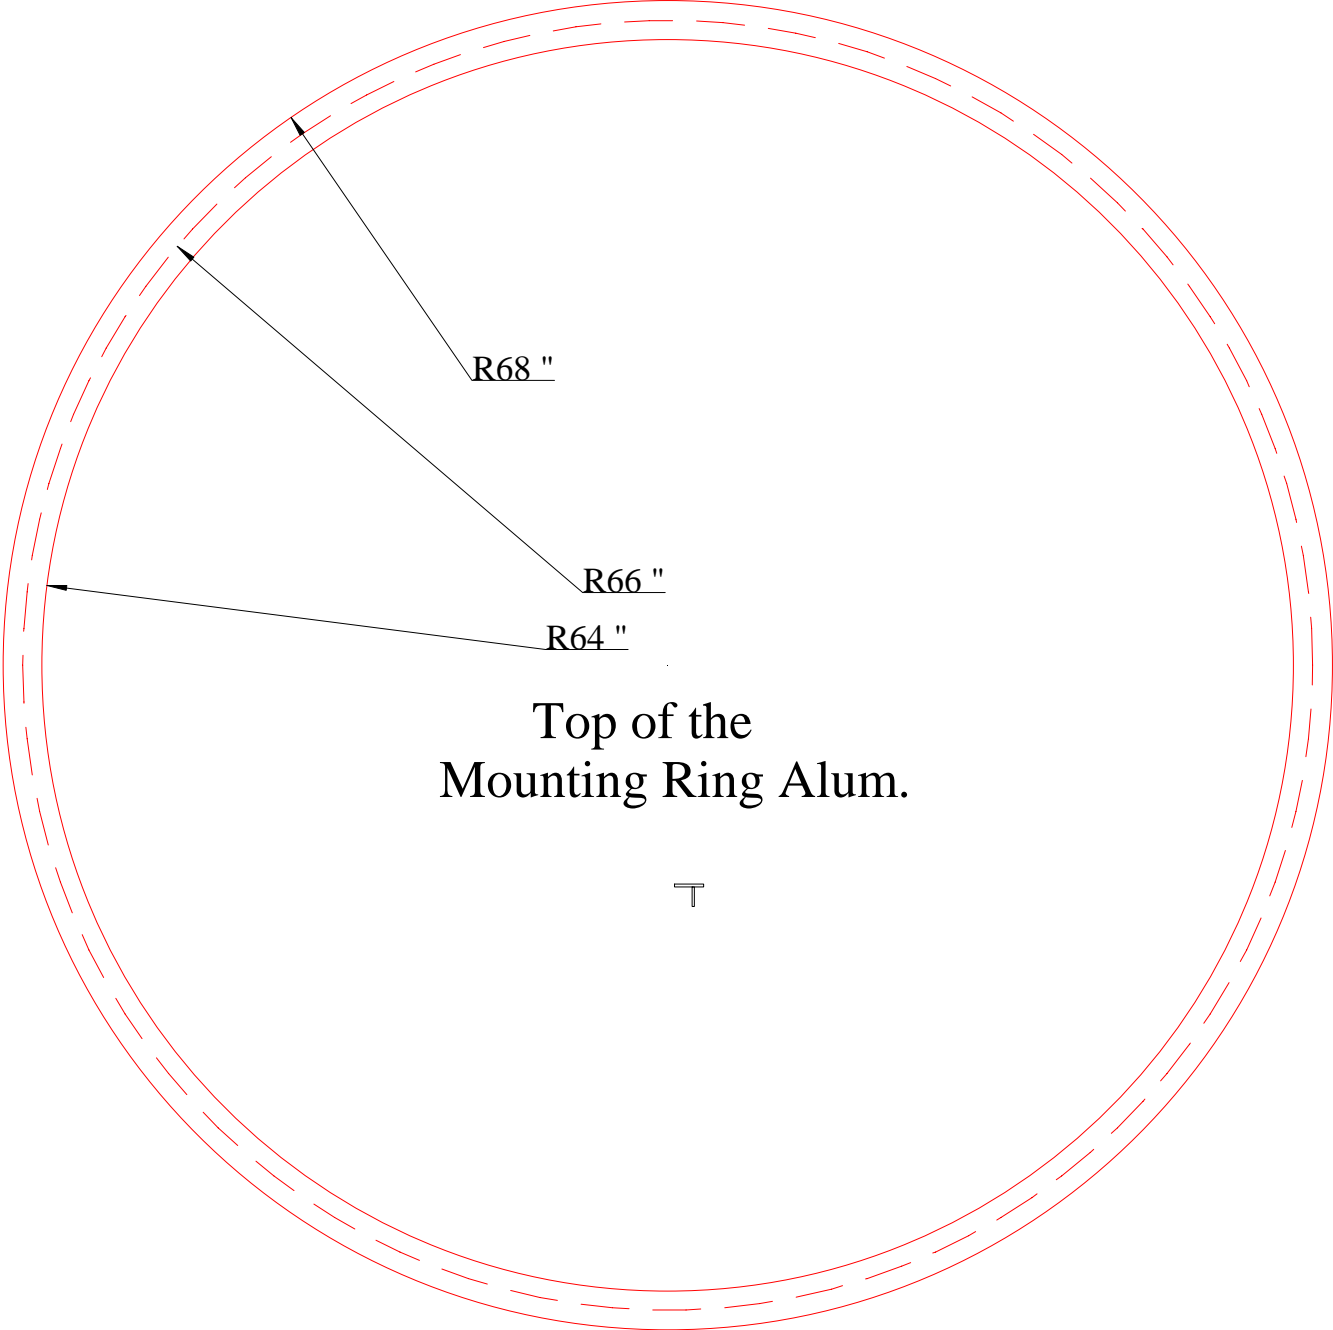

Top of the
Mounting Ring Alum.

T

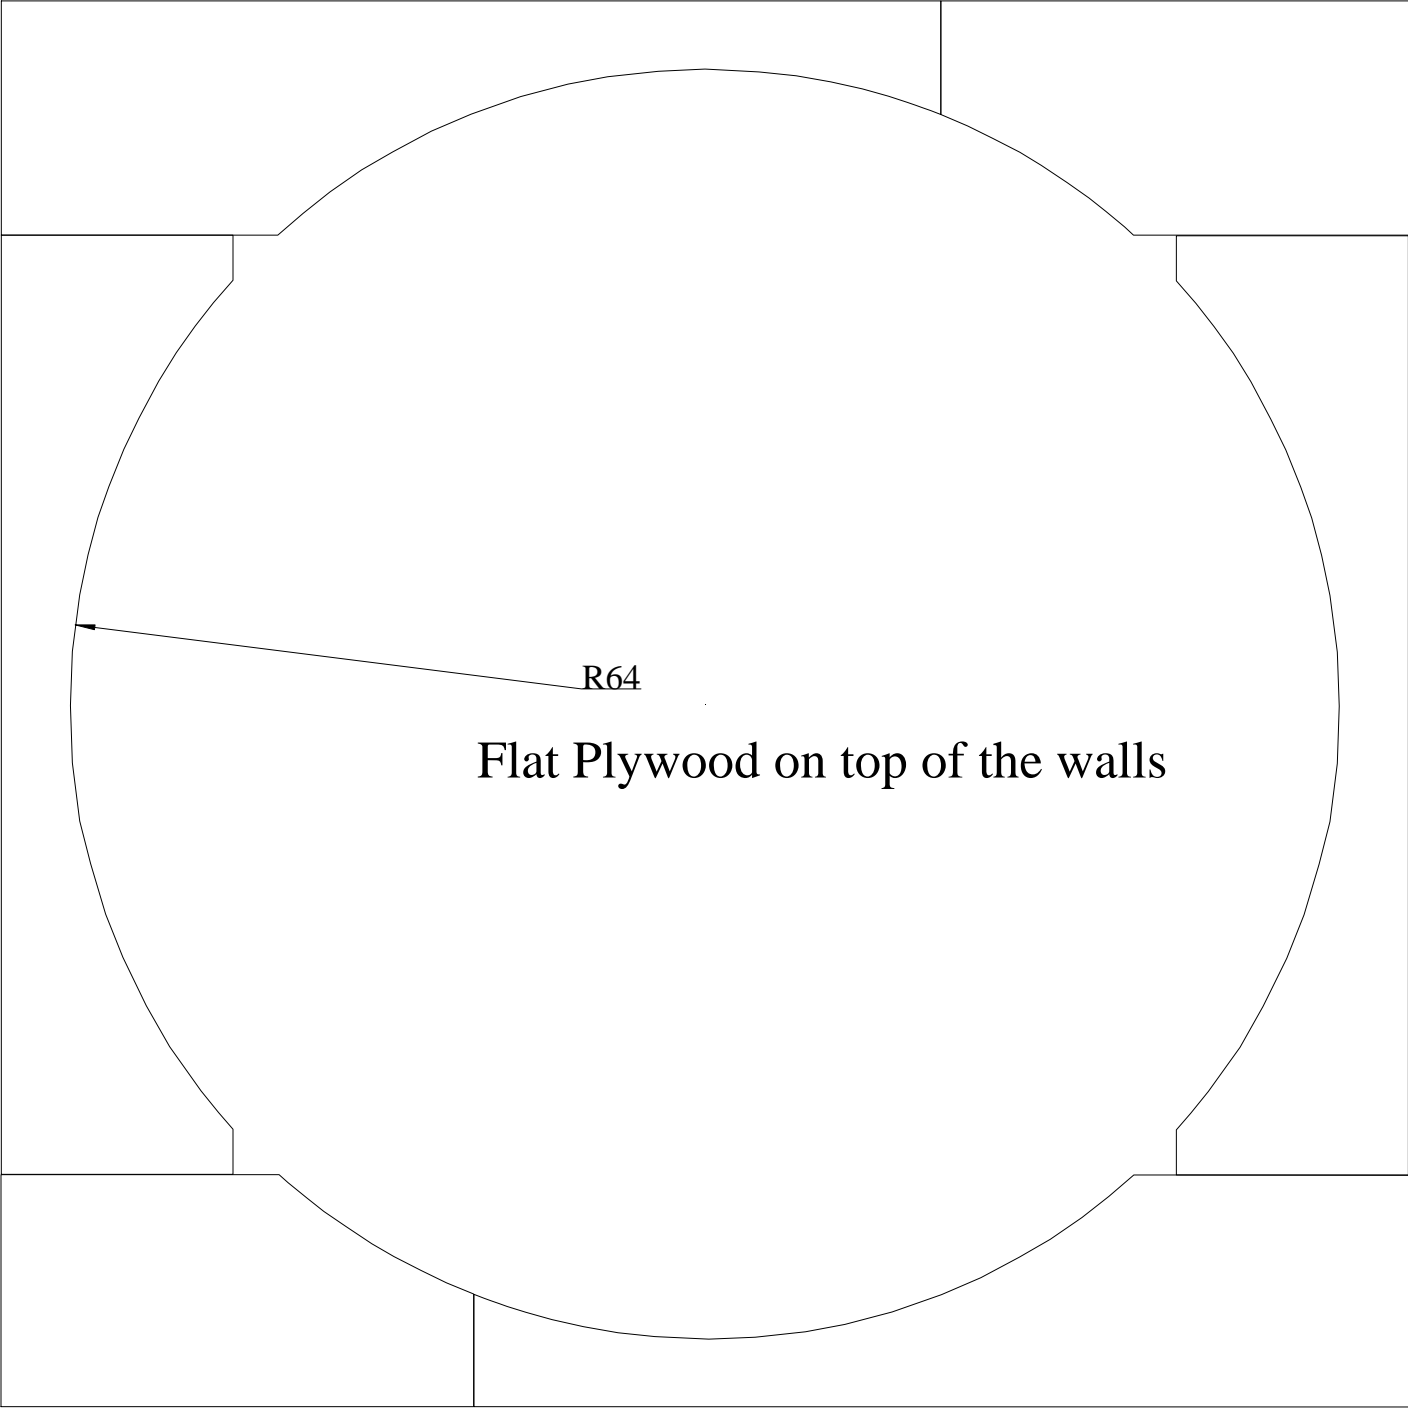

R64

Flat Plywood on top of the walls